


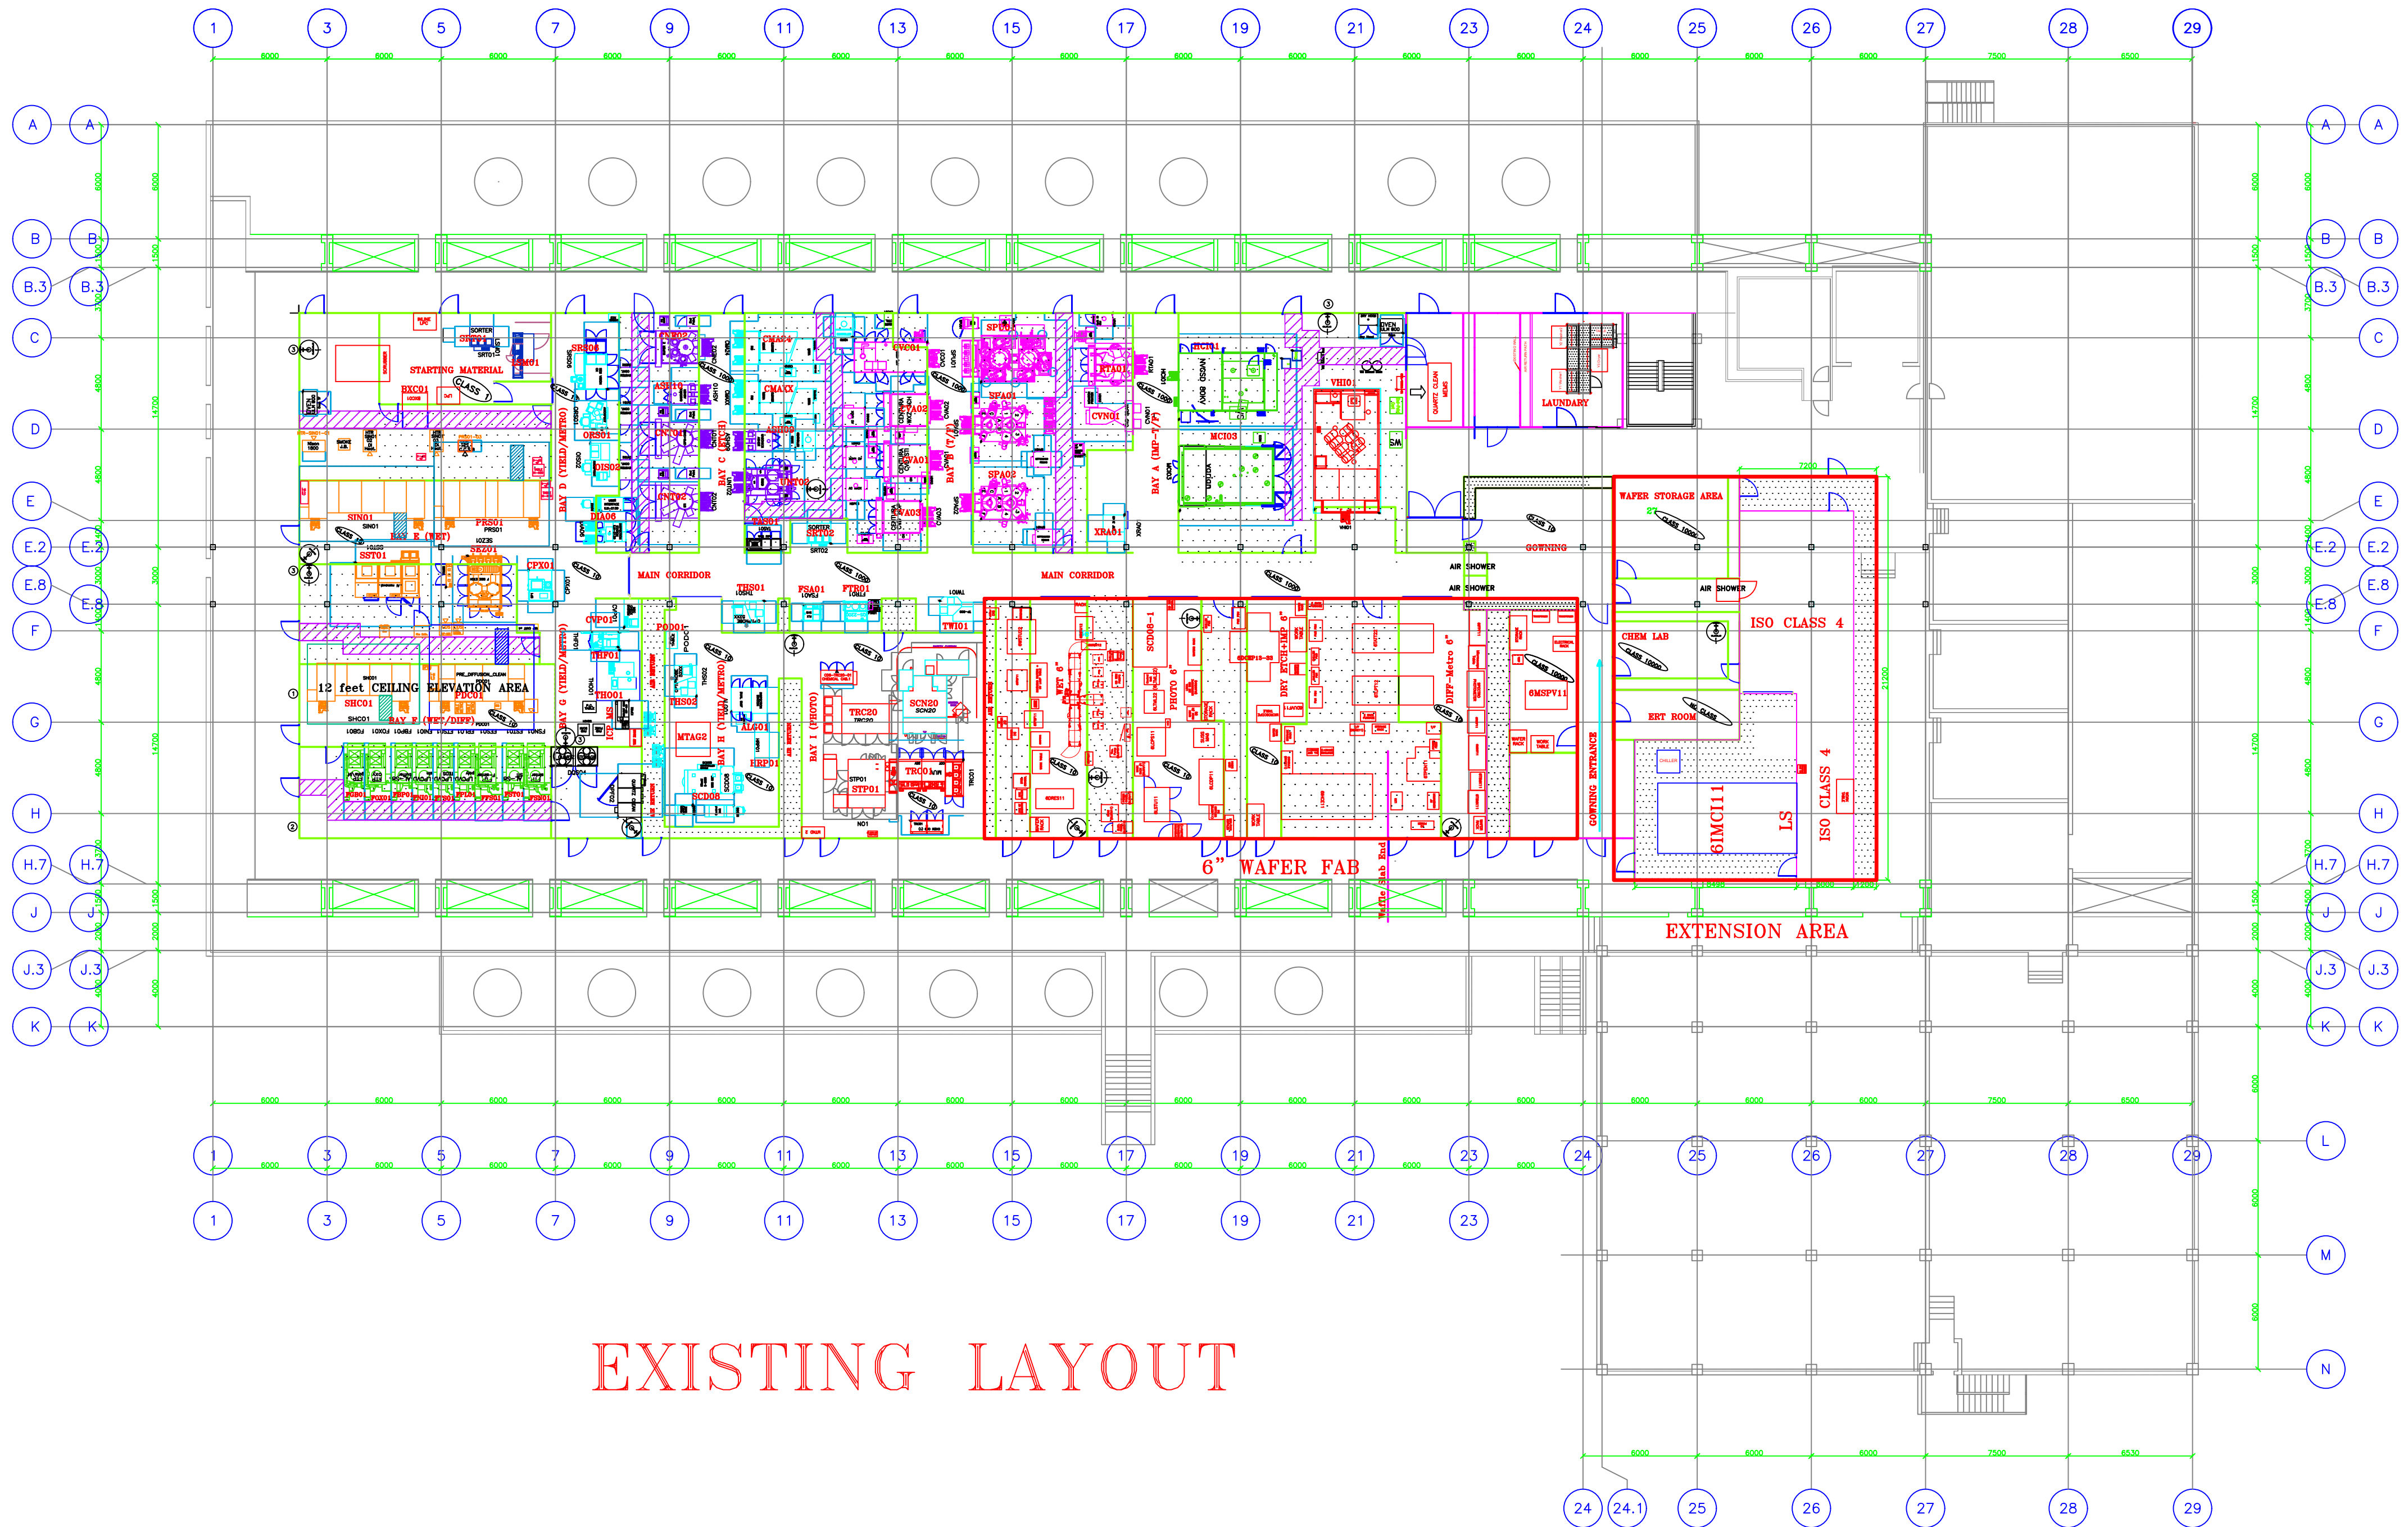

EXISTING LAYOUT